




Match Mark for Next Sheet



NOTE: SEE PARCEL 14A FOR RIGHT TO CONSTRUCT 3 TRACKS ON CITY OF UNION CITY PROPERTY BETWEEN BARHAM RD. & OLD UNION CITY WOODLAND MILLS ROAD

G.M. & O. RR. UNION CITY, TENN. SCALE: 1" = 400'

RIGHT-OF-WAY AND TRACK MAP MOBILE & OHIO R.R. MAIN LINE

Sheet No. 29 of 30 Sheets of Mobile and Ohio Railroad from Survey Station 23501+48 to Survey Station 23712+68

STATION 23501+48 TO STATION 23712+68

SCALE: 1" = 400 FT. JUNE 30, 1915

OFFICE CHIEF-ENGINEER MAINTENANCE OF W. & S.

MOBILE-ALA

066-007



G-5-47

UNION CITY, TENN. OBION Co. TENN.

449